


F.H.W.A. REGION NO.	STATE	FED. AID PROJ. NO.	SHEET NO.	TOTAL SHEETS
3	MD	SEE TITLE SHEET	37	40

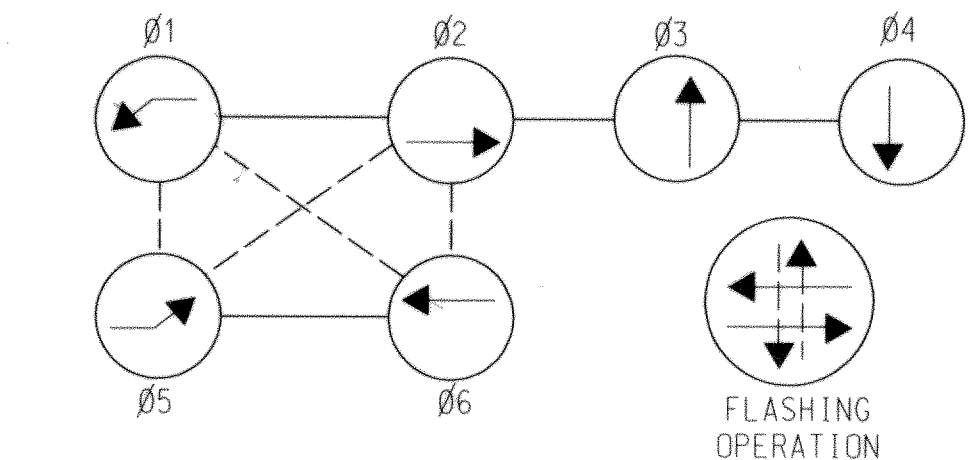

- PHASING NOTES:**
1. PHASES ASSOCIATED BY A DASHED LINE WILL OPERATE CONCURRENTLY.
  2. PHASES ASSOCIATED BY A SOLID LINE WILL NOT OPERATE CONCURRENTLY.

**12" SIGNALS**

2,5      3,6,9,12      8,11

**8"/12" SIGNALS**

1,4      7,10


**SIGNS**

13,15      18      17,19,21

14,16  
West Road → ← West Road  
D3-2 16" x VARIABLE  
Dual Face

20,20A  
York Road  
D3-2 16" x VARIABLE  
Dual Face

22  
45 SOUTH  
D3-2 24" x 54"

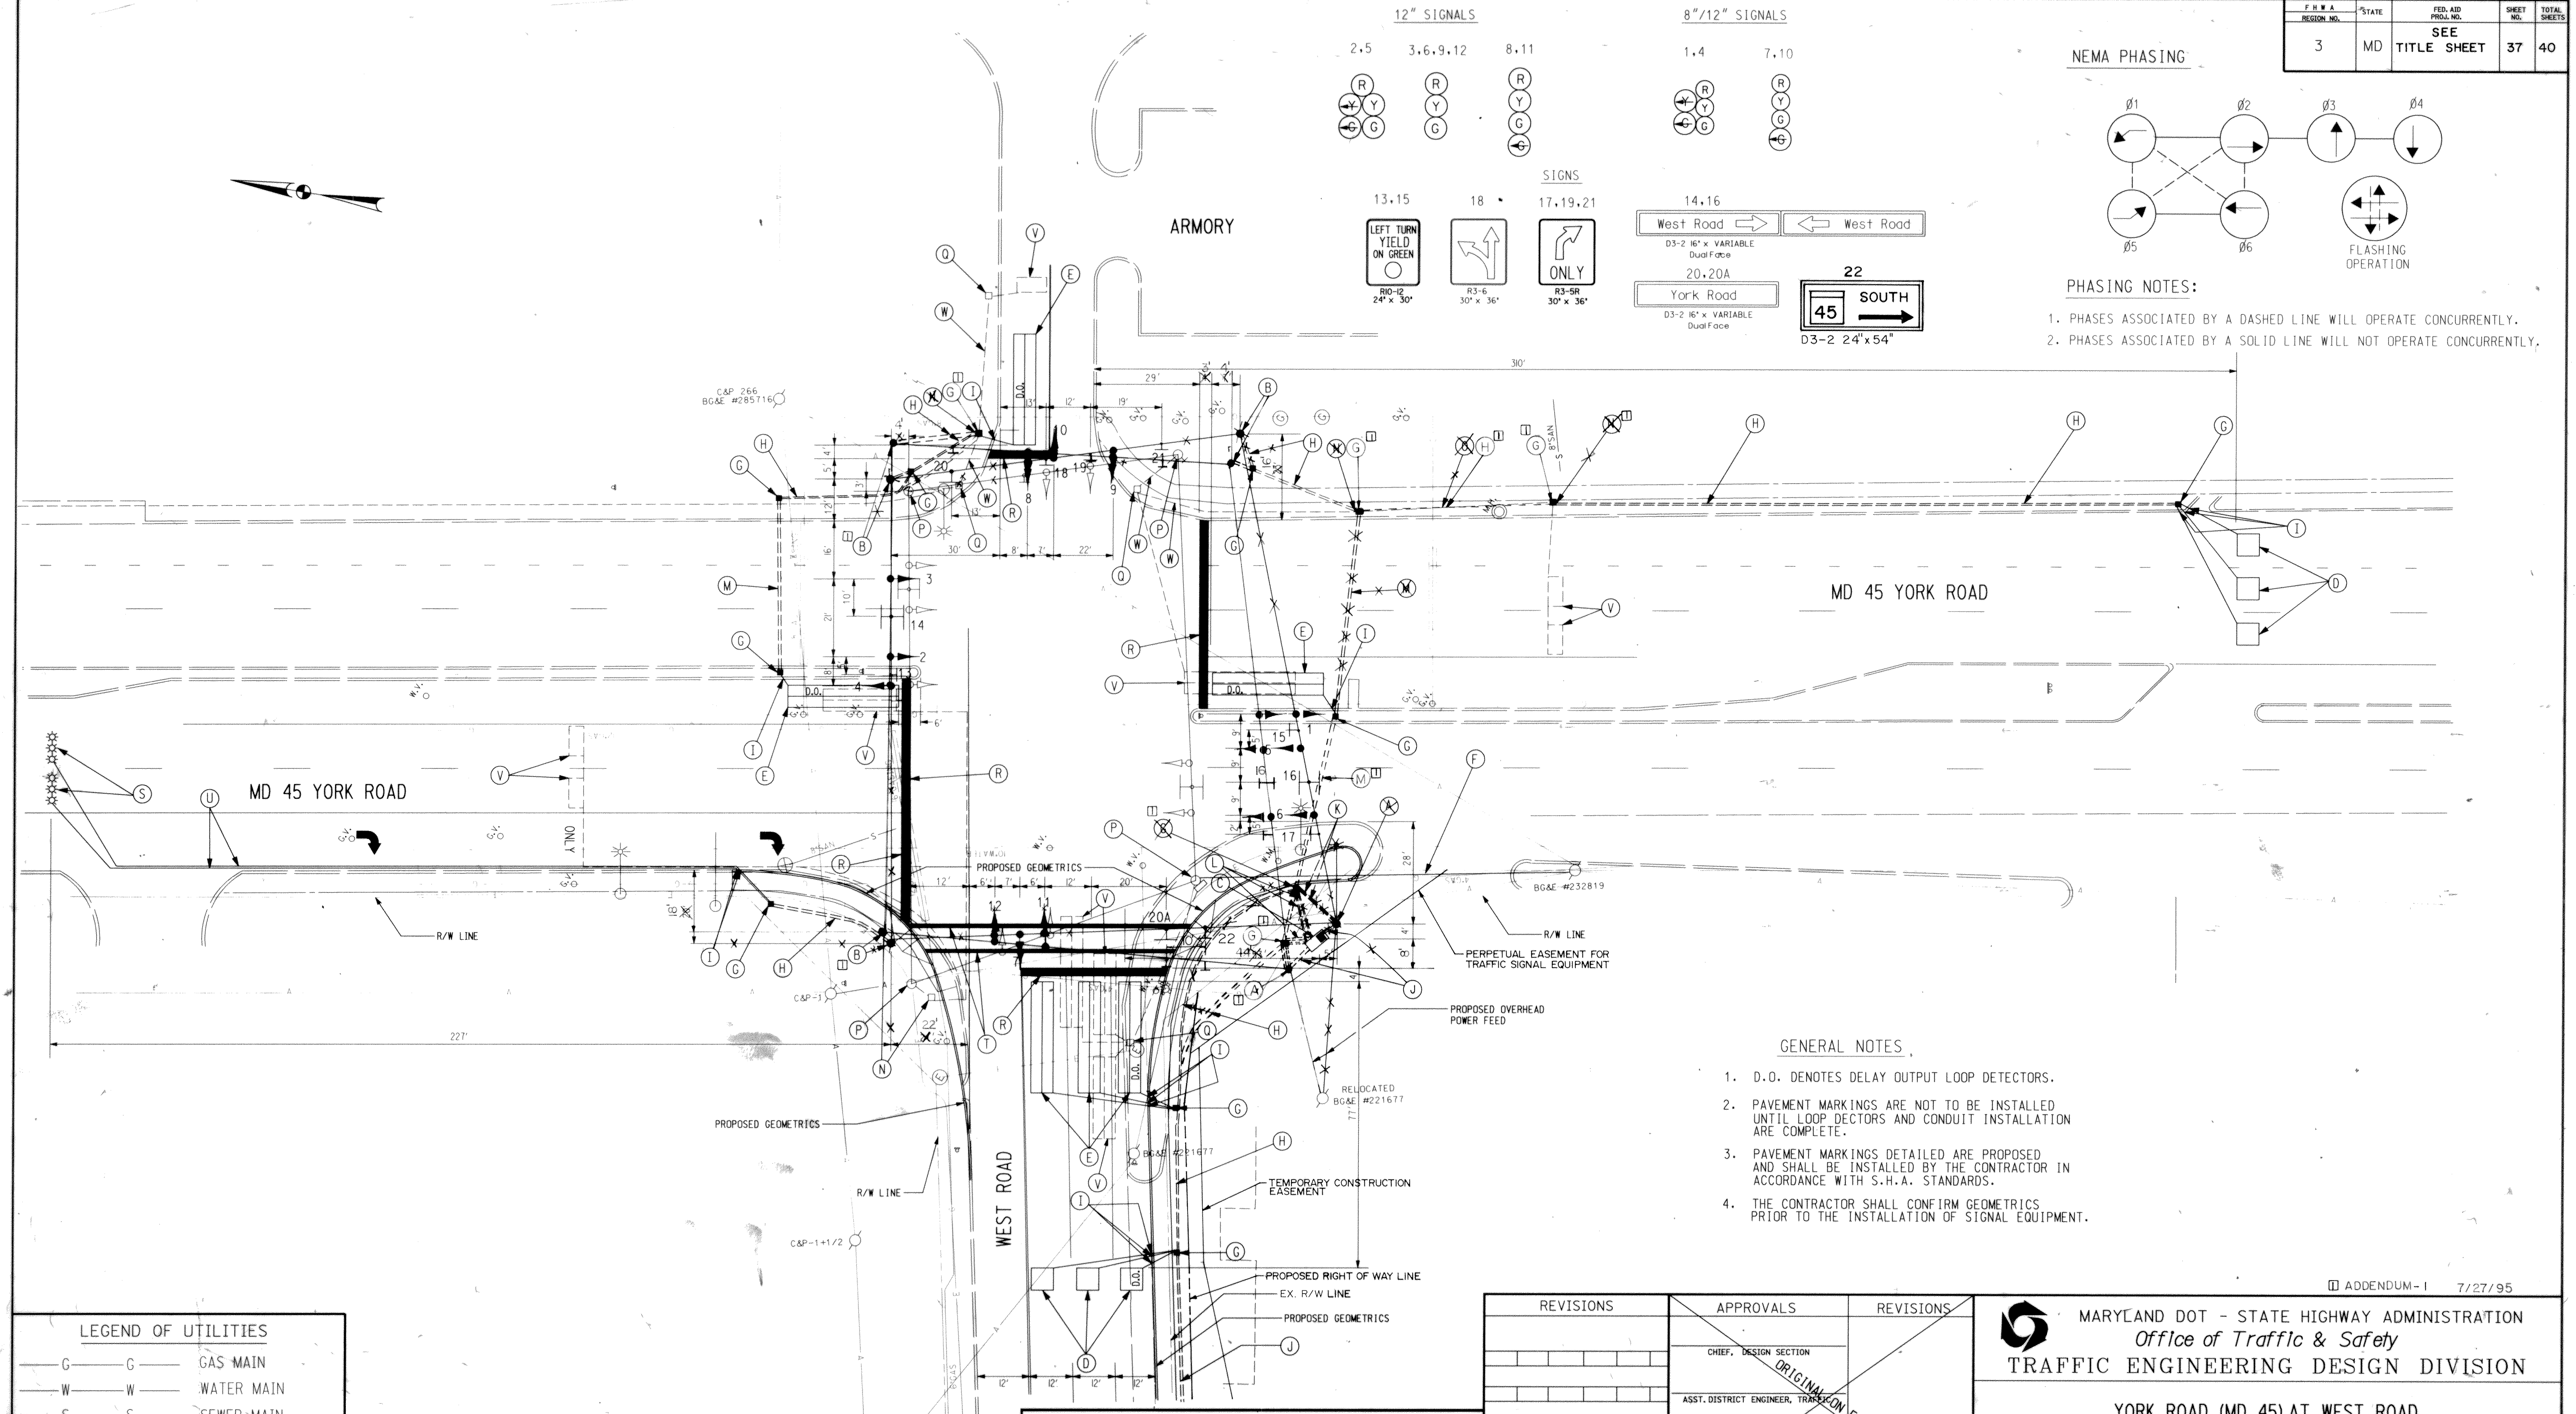

- GENERAL NOTES**
1. D.O. DENOTES DELAY OUTPUT LOOP DETECTORS.
  2. PAVEMENT MARKINGS ARE NOT TO BE INSTALLED UNTIL LOOP DETECTORS AND CONDUIT INSTALLATION ARE COMPLETE.
  3. PAVEMENT MARKINGS DETAILED ARE PROPOSED AND SHALL BE INSTALLED BY THE CONTRACTOR IN ACCORDANCE WITH S.H.A. STANDARDS.
  4. THE CONTRACTOR SHALL CONFIRM GEOMETRICS PRIOR TO THE INSTALLATION OF SIGNAL EQUIPMENT.

**LEGEND OF UTILITIES**

G	G	GAS MAIN
W	W	WATER MAIN
S	S	SEWER MAIN
E	E	ELECTRIC CABLES
T	T	TELEPHONE CABLES
C	C	CABLE TELEVISION

**JOHNSON, MIRMIRAN, & THOMPSON, P.A.**  
 72 LOVETON CIRCLE  
 SPARKS, MARYLAND 21152  
 (410) 329-3100

REVISIONS	APPROVALS	REVISIONS
	CHIEF, DESIGN SECTION	
	ASST. DISTRICT ENGINEER, TRAFFIC	
	CHIEF, TRAFFIC ENGINEERING DESIGN DIVISION	
	DIRECTOR, TRAFFIC & SAFETY	

MARYLAND DOT - STATE HIGHWAY ADMINISTRATION  
 Office of Traffic & Safety  
 TRAFFIC ENGINEERING DESIGN DIVISION

**YORK ROAD (MD 45) AT WEST ROAD**

LOG MILE: 03004503.01

DRAWN BY: <b>BARRY KING</b>	F.A.P. NO. _____	PLAN SHEET NO. _____	SHEET NO. _____
CHK. BY: <b>A. BUDNICHUK</b>	S.H.A. NO. _____		
SCALE: <b>1"=20'</b>	COUNTY: <b>BALTIMORE</b>	TS-3384	37 OF 40

ADDENDUM-1 7/27/95